


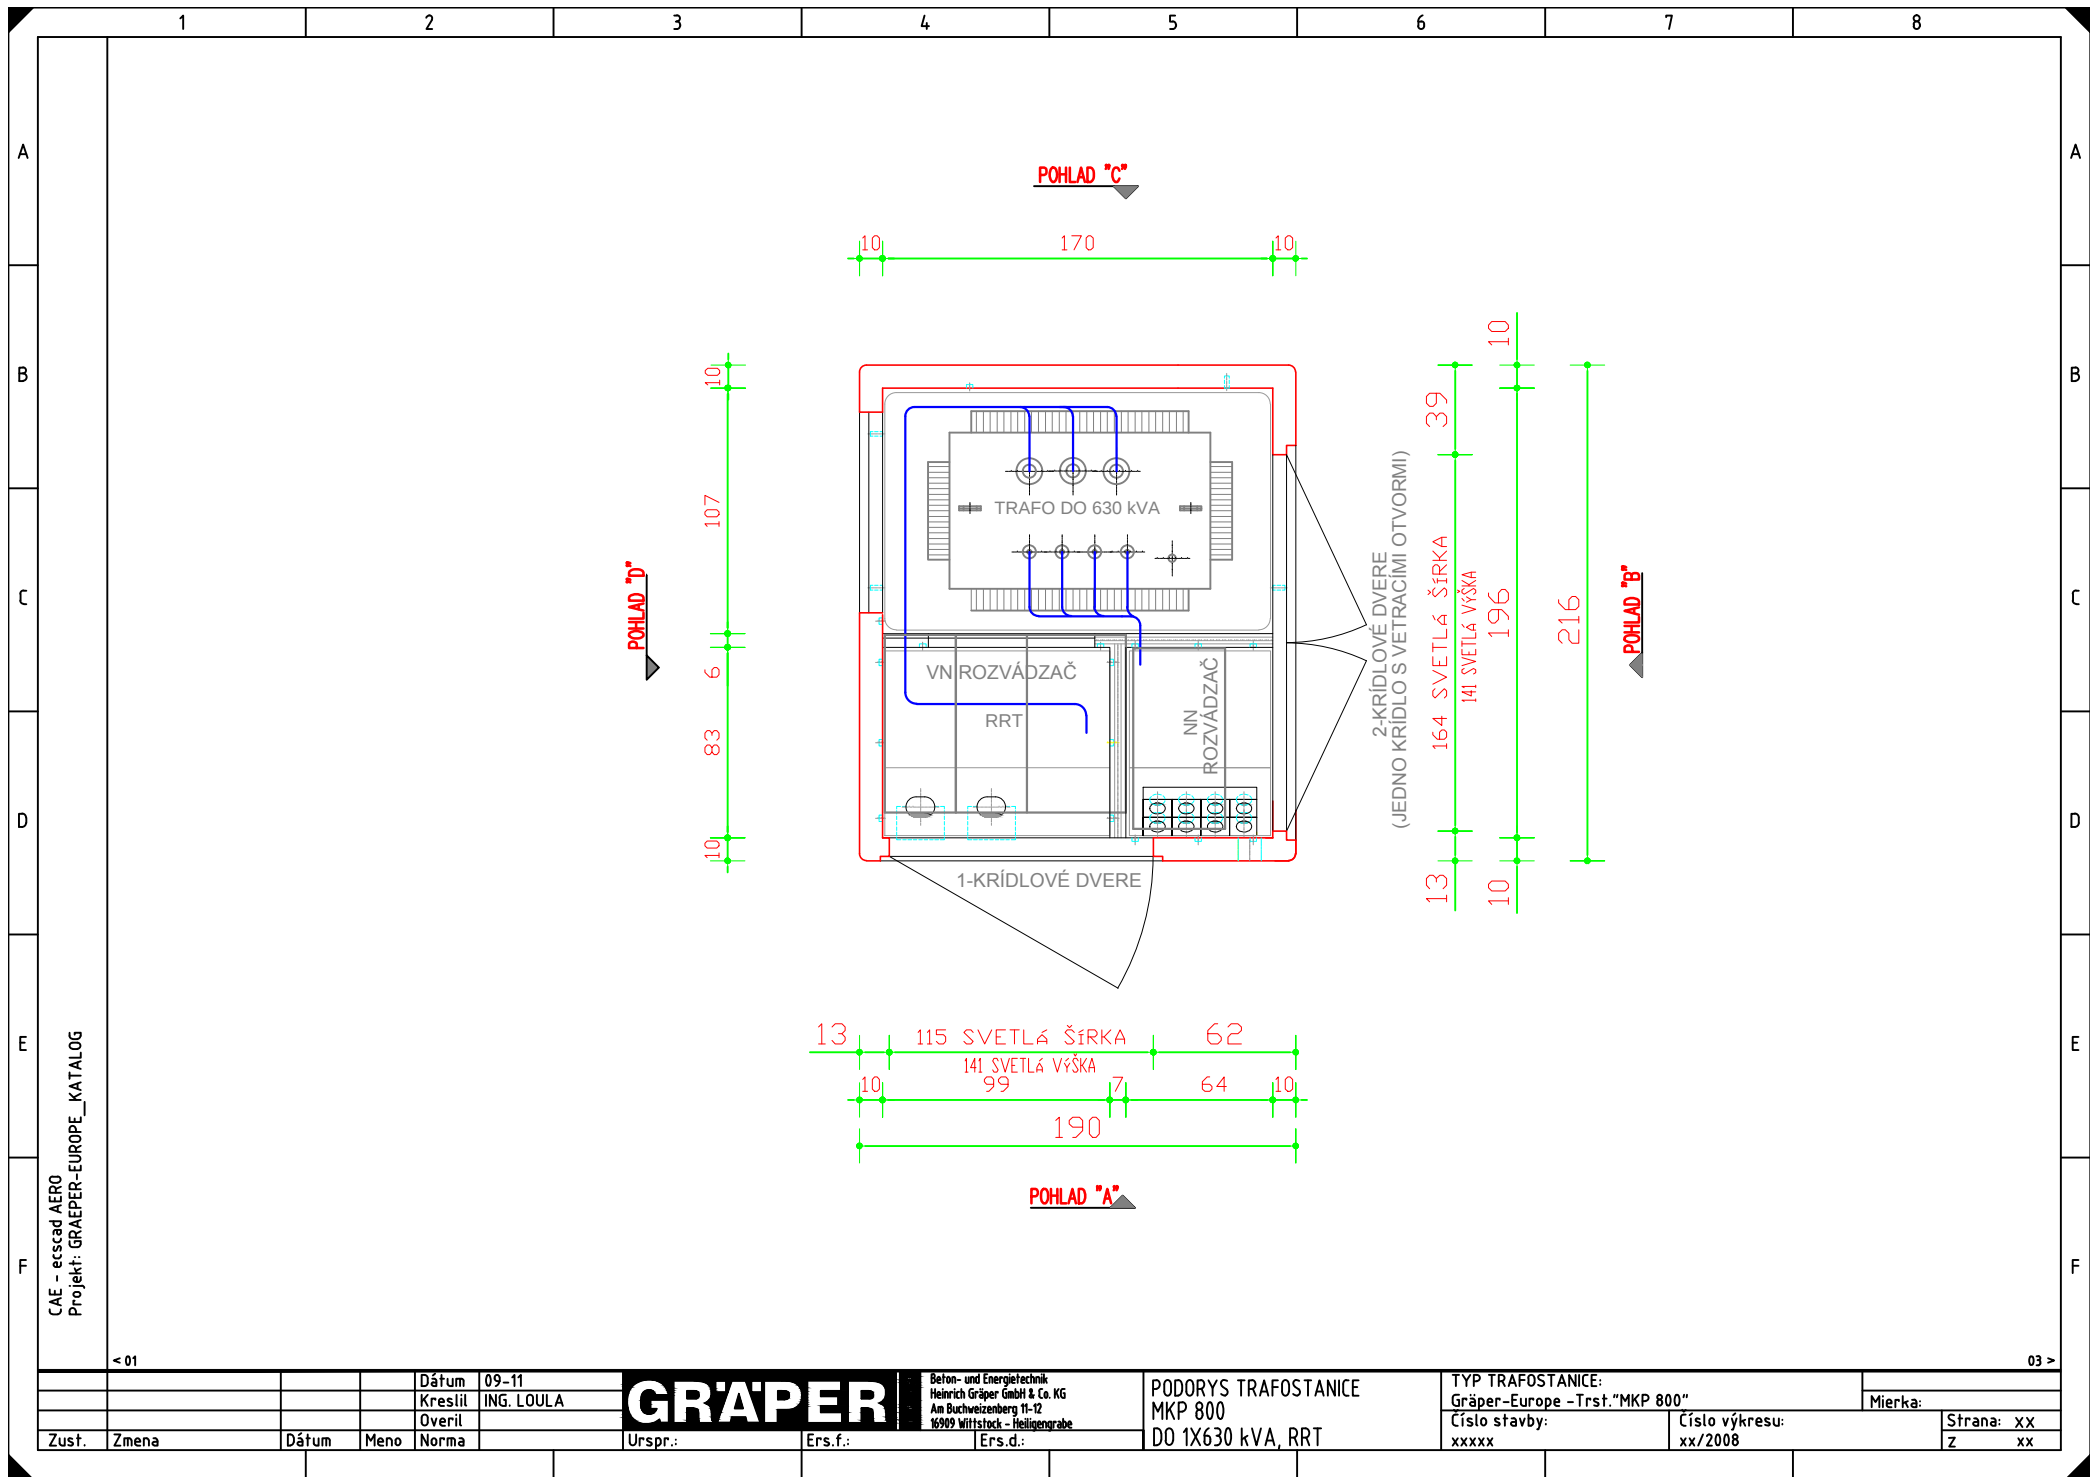

				Dátum	09-11
				Kreslil	ING. LOULA
				Overil	
Zust.	Zmena	Dátum	Meno	Norma	

GRÄPER		Betron- und Elektrotechnik Heinrich Gräper GmbH & Co. KG Am Buchweizenberg 11-12 16909 Wittstock - Mellenengraben
Urspr.:		Ers.f.:
		Ers.d.:

PODORYS TRAFOSTANICE MKP 800 DO 1X630 kVA, RRT
--

TYP TRAFOSTANICE: Gräper-Europe -Trst."MKP 800"		Mierka:	
Číslo stavby: xxxxx		Číslo výkresu: xx/2008	
		Strana: xx Z xx	