


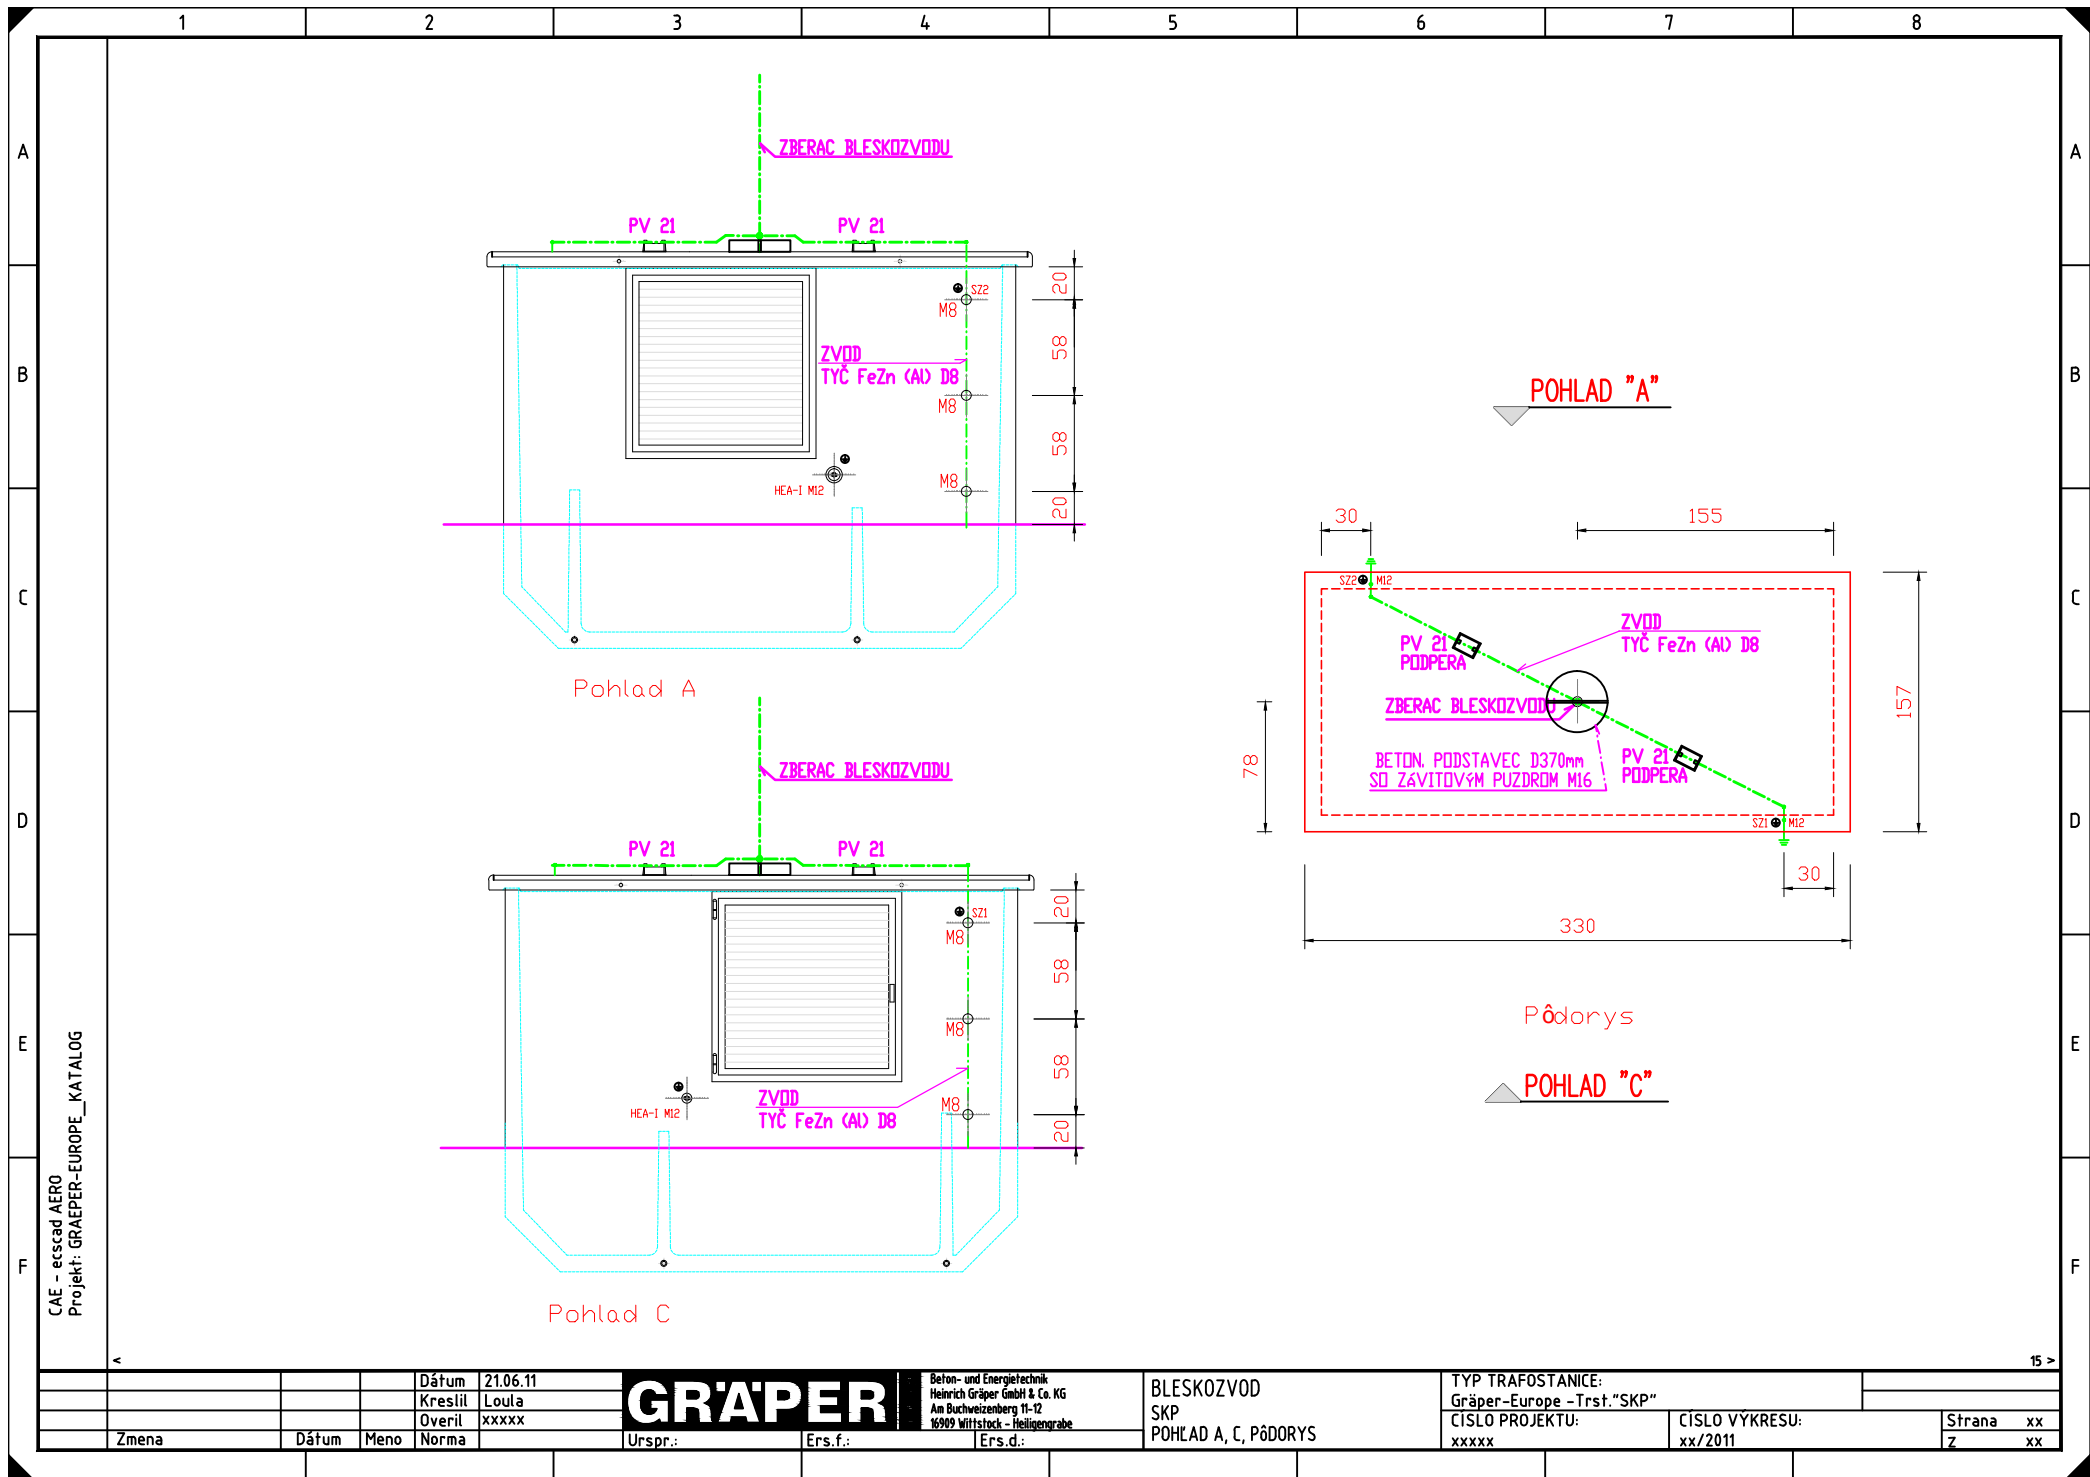

Dátum	21.06.11
Kreslil	Loula
Overil	xxxxx

GRÄPER

Beton- und Elektrotechnik
Heinrich Gräper GmbH & Co. KG
Am Buchweizenberg 11-12
16909 Wittstock - Mielitz

BLESKOZVOD
SKP
POHLAD A, C, PÔDORYS

TYP TRAFOSTANICE:
Gräper-Europe - Trst."SKP"
CISLO PROJEKTU:
xxxxx

CISLO VYKRESU:
xx/2011

Strana xx
Z xx