


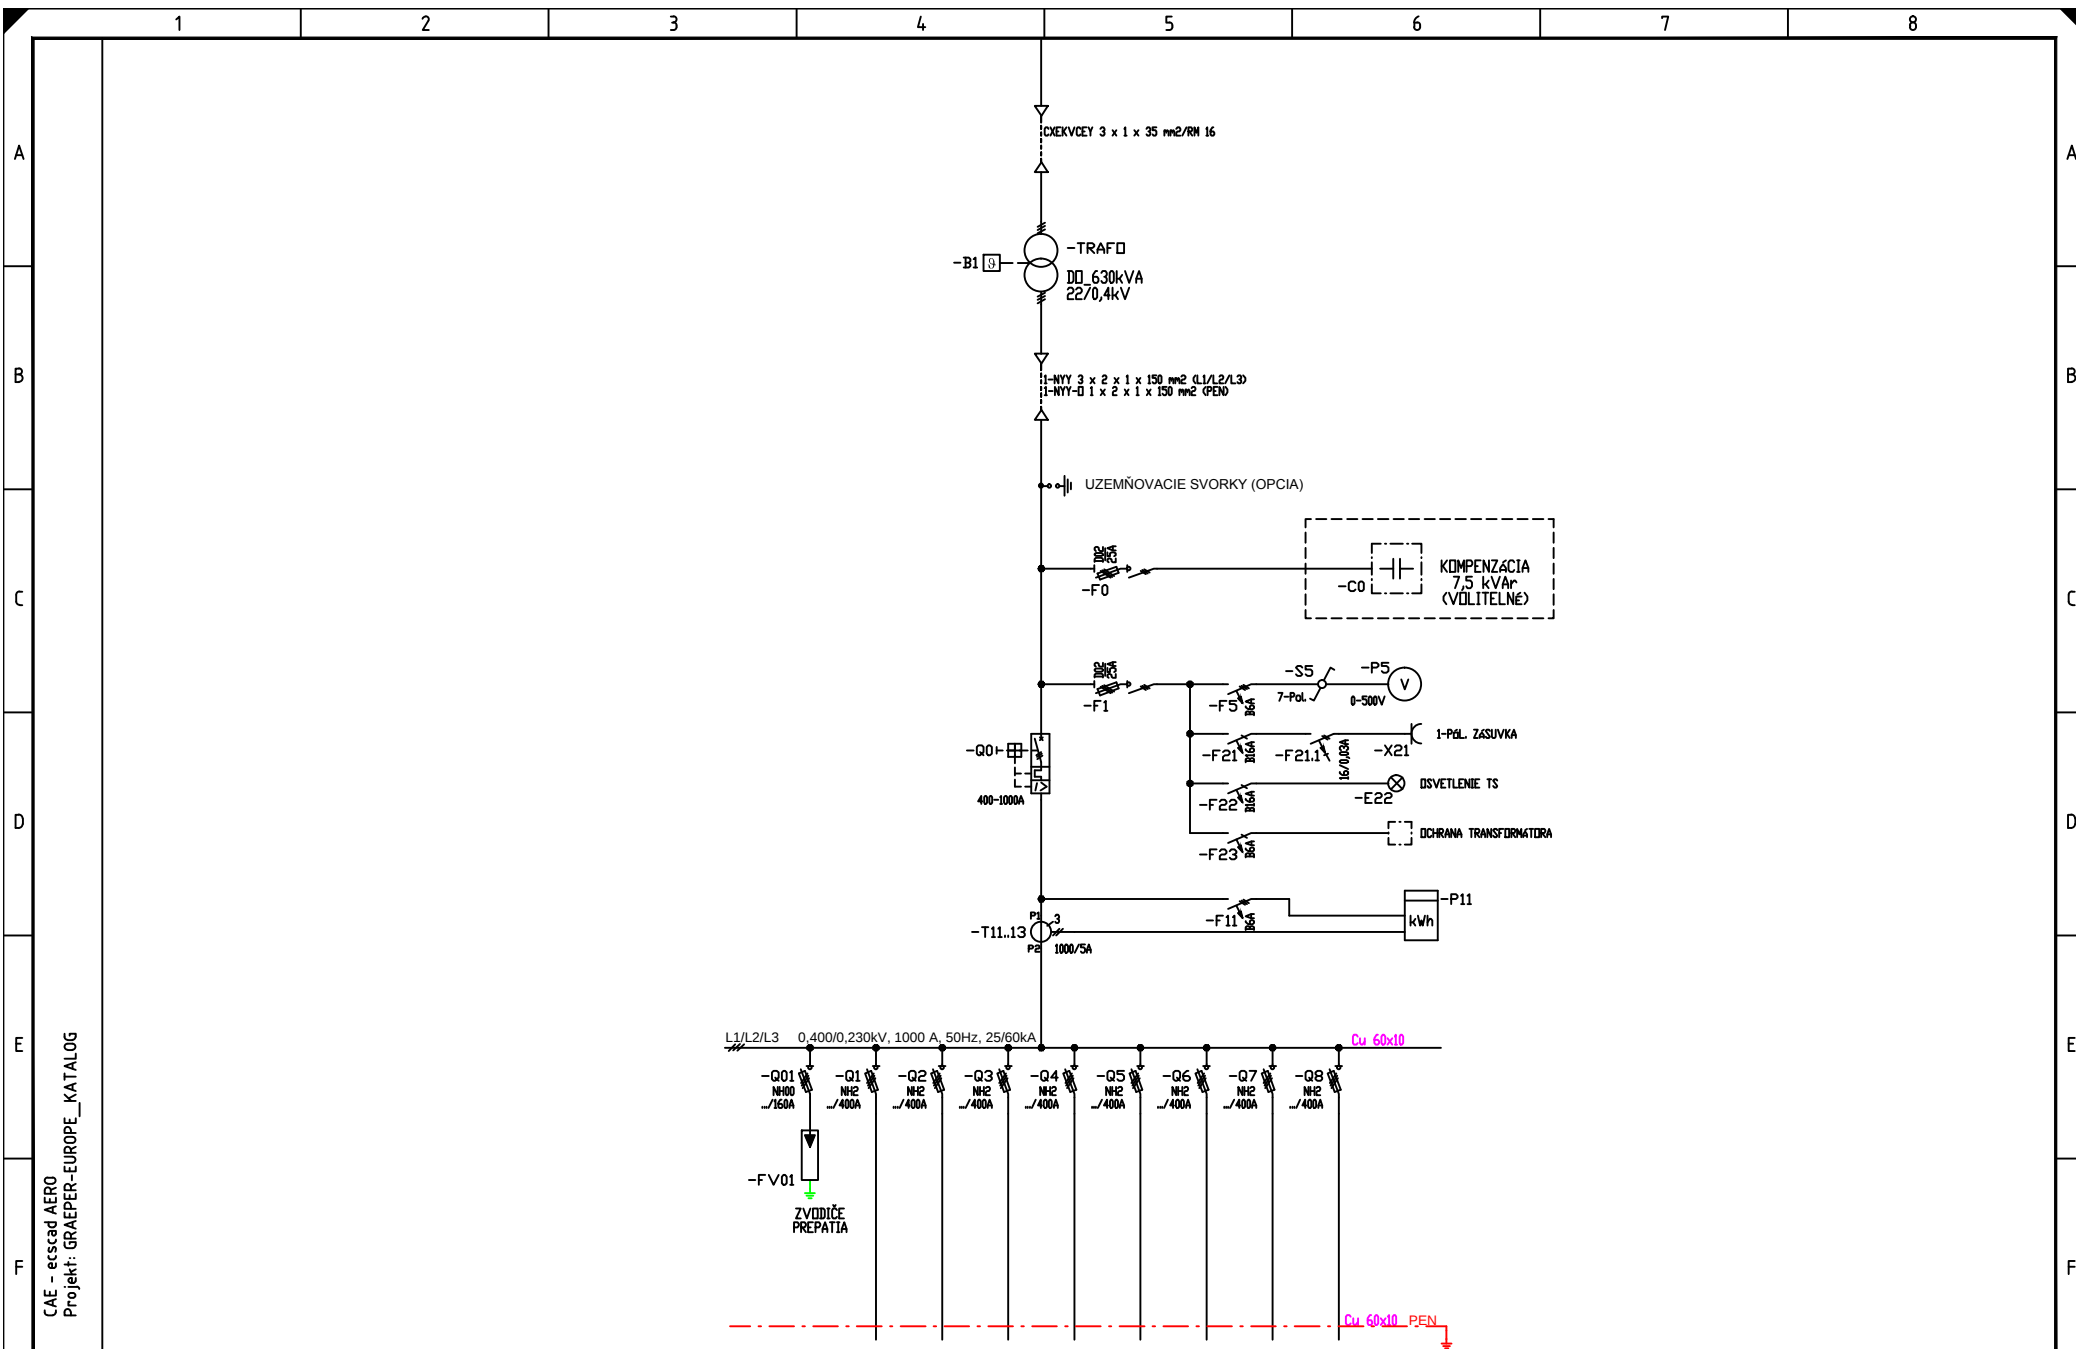

				Dátum	05/2013		Beton- und Energietechnik Heinrich Gräper GmbH & Co. KG Am Buchweizenberg 11-12 96909 Wilfstock - Heiligengrabe	1-PÓLOVÁ SCHÉMA NN ROZVÁDZAČA V TRAFOSTANICI SKP	TYP TRAFOSTANICE:			
				Kreslil	ING - LOULA				Gräper-Europe - Trst. "SKP"			
				Overlil	xxxxxx				ČÍSLO STAVBY:		ČÍSLO VYKRESU:	Strana: xx
Zust.	Zmena	Dátum	Meno	Norma	Urspr.:	Ers.f.:	Ers.d.:			7	xx	