


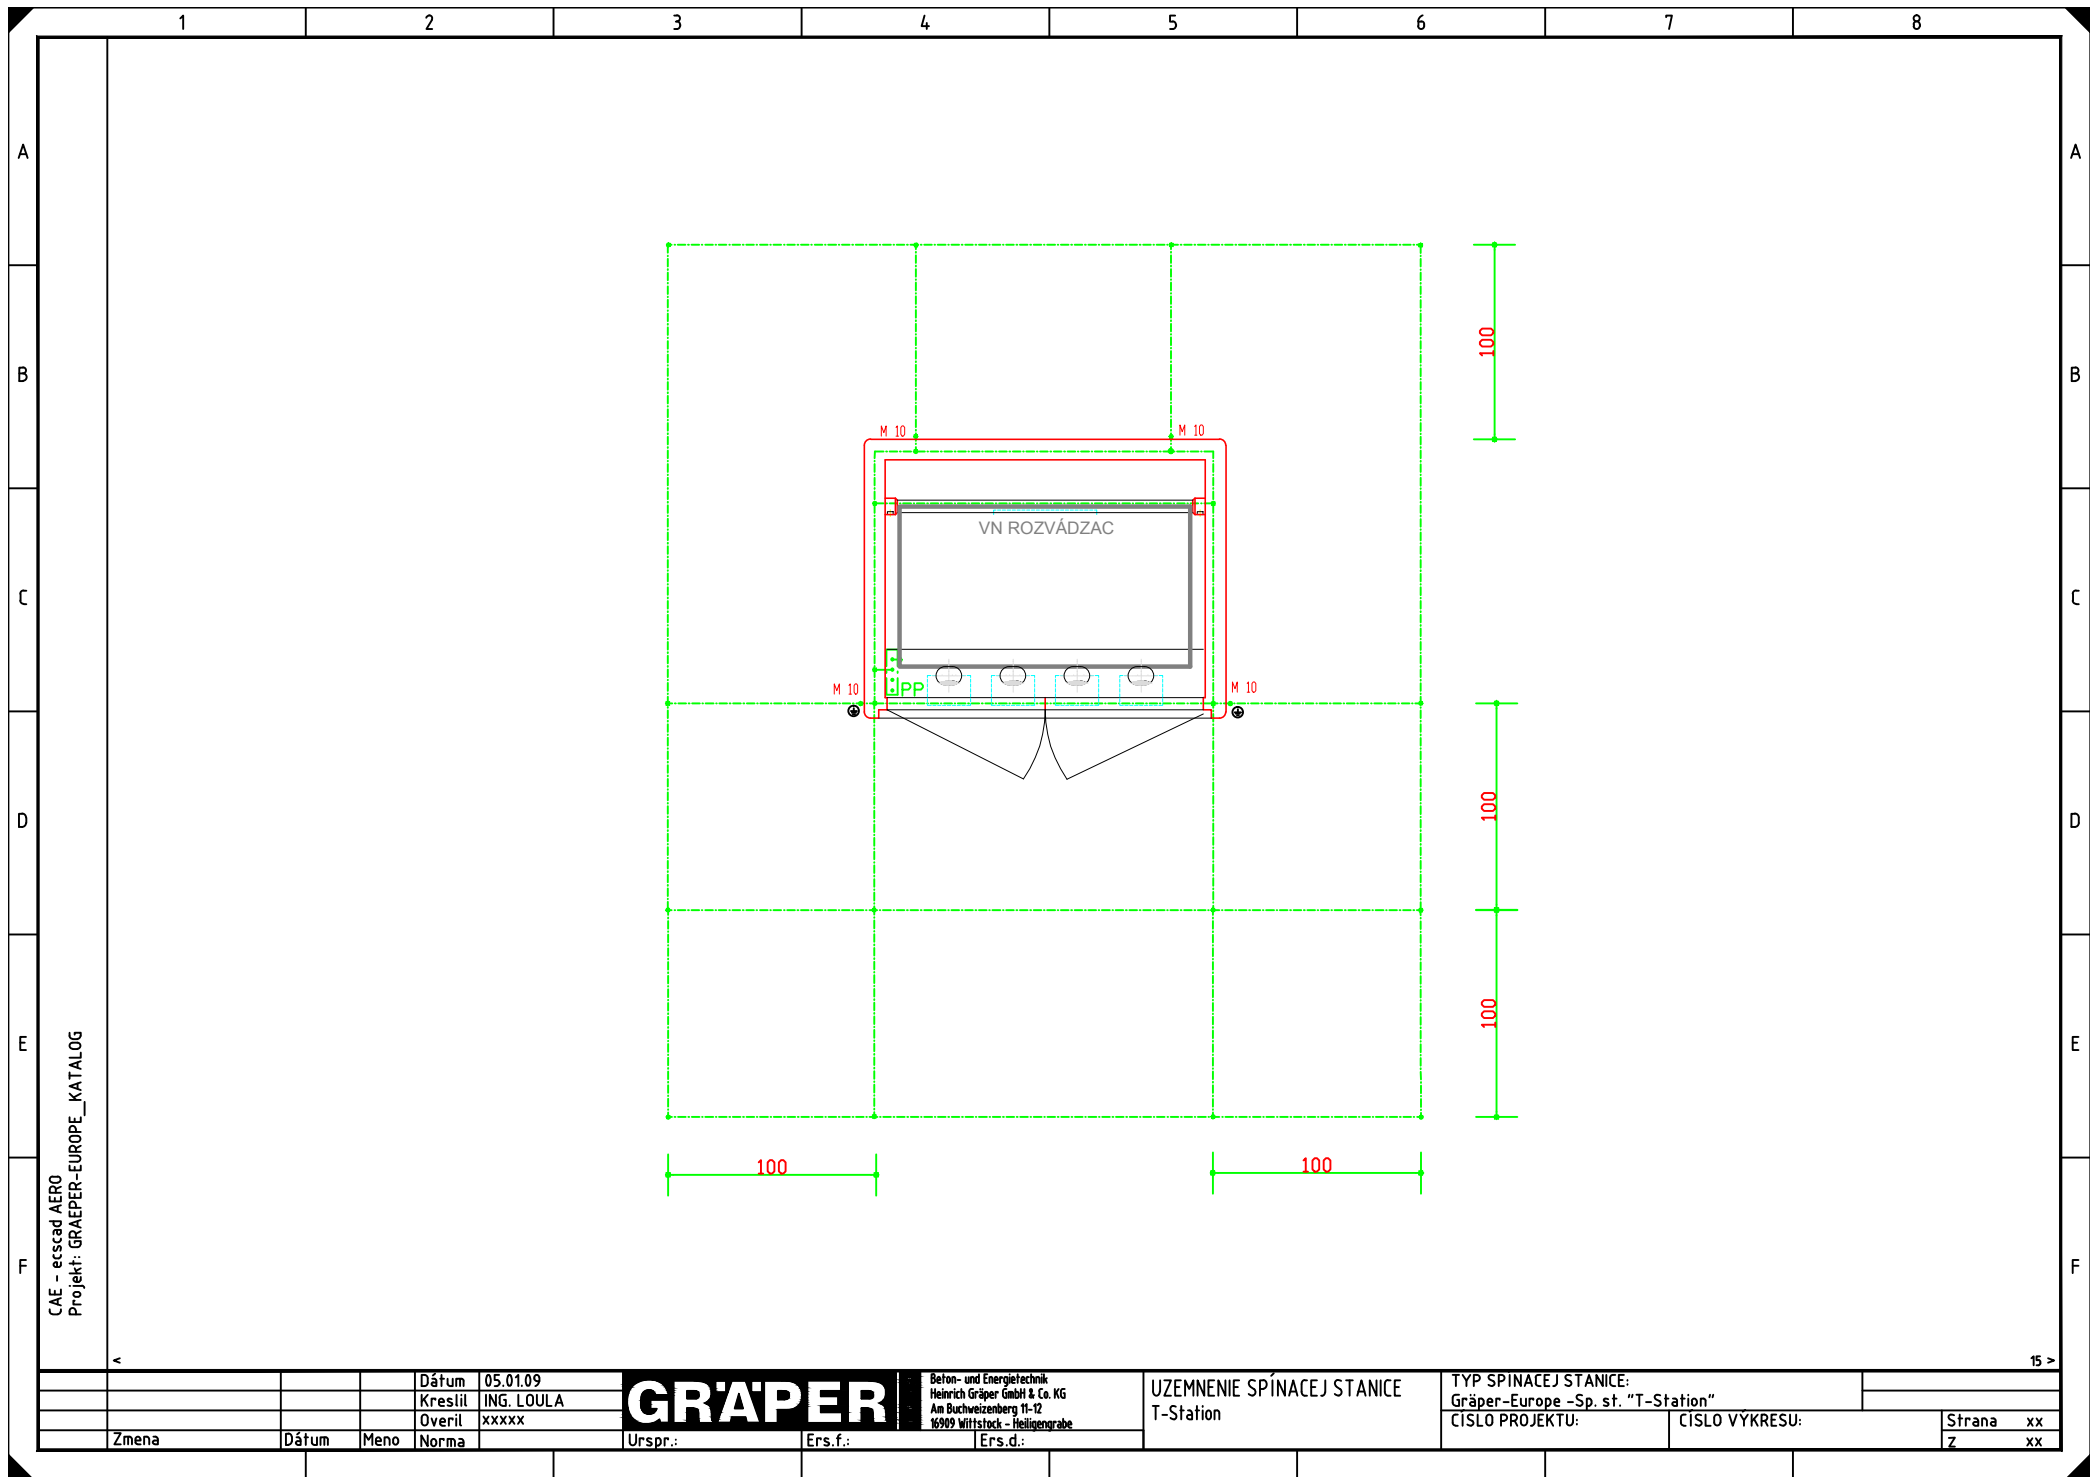

CAE - escad AERO
Projekt: GRAEPER-EUROPE_KATALOG

		Dátum	05.01.09	GRÄPER Betón- und Energietechnik Heinrich Gräper GmbH & Co. KG Am Buchweizenberg 11-12 16909 Wittstock - Rehlingenrabe	UZEMNENIE SPÍNACEJ STANICE T-Station	TYP SPÍNACEJ STANICE: Gräper-Europe -Sp. st. "T-Station"			
		Kreslil	ING. LOULA			CISLO PROJEKTU:		CISLO VYKRESU:	
		Overil	xxxxx					Strana xx	
Zmena	Dátum	Meno	Norma	Urspr.:	Ers.f.:	Ers.d.:			Z xx