


1 2 3 4 5 6 7 8

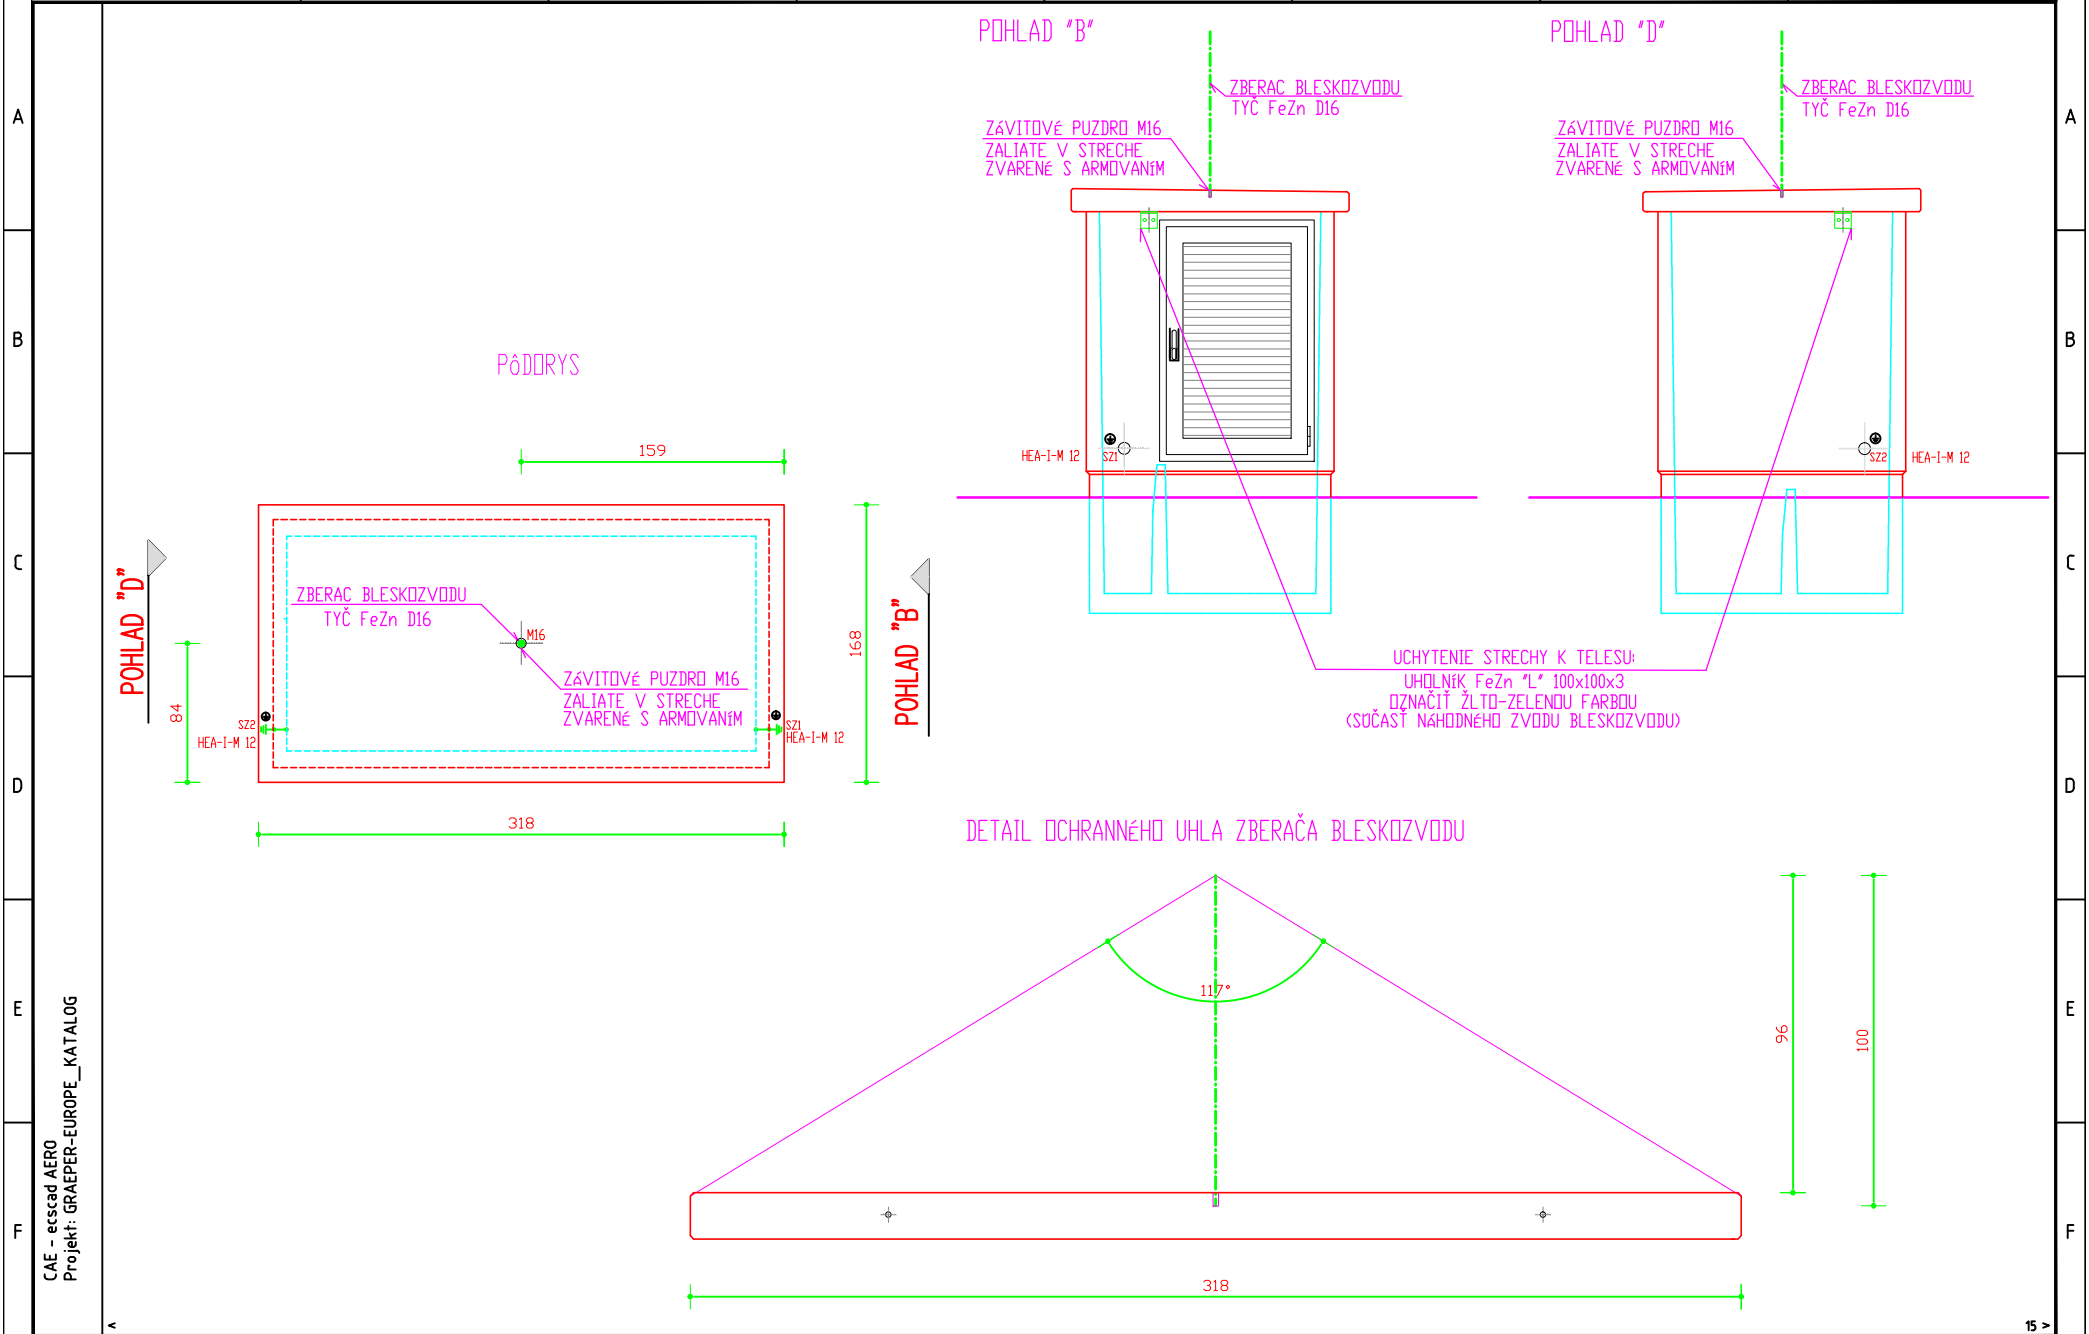

CAE - escad AERO  
Projekt: GRAEPER-EUROPE\_KATALOG

Zmena		Dátum	Meno	Norma	Urspr.:	Ers.f.:	Ers.d.:	BLESKOZVOD HKP POHLAD B, D, PôDORYS	TYP TRAFOSTANICE: Gräper-Europe -Trst."HKP"	CISLO PROJEKTU:	CISLO VYKRESU:	Strana xx Z xx