



1 2 3 4 5 6 7 8

A  
B  
C  
D  
E  
F


REZ "A-A"

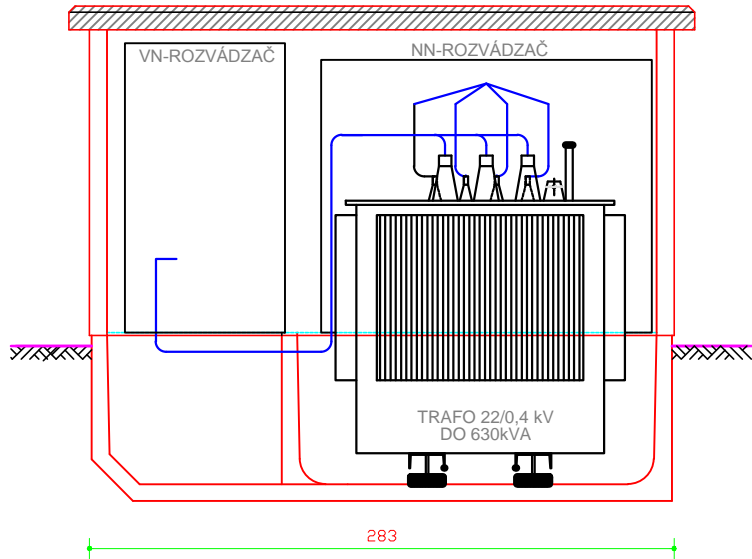


REZ "B-B"

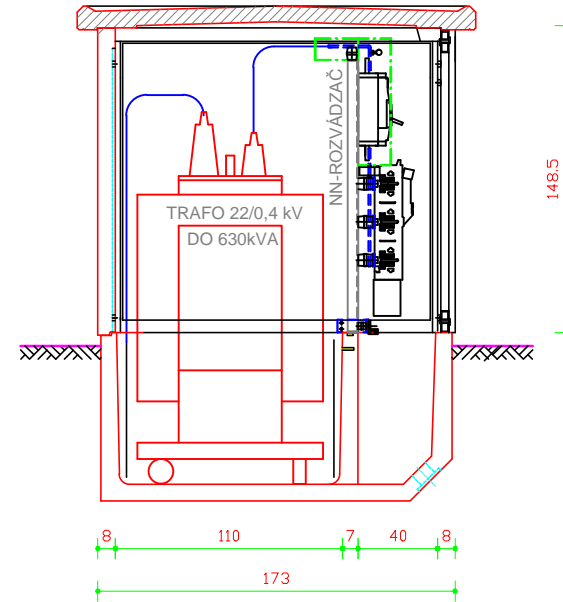

REZ "C-C"

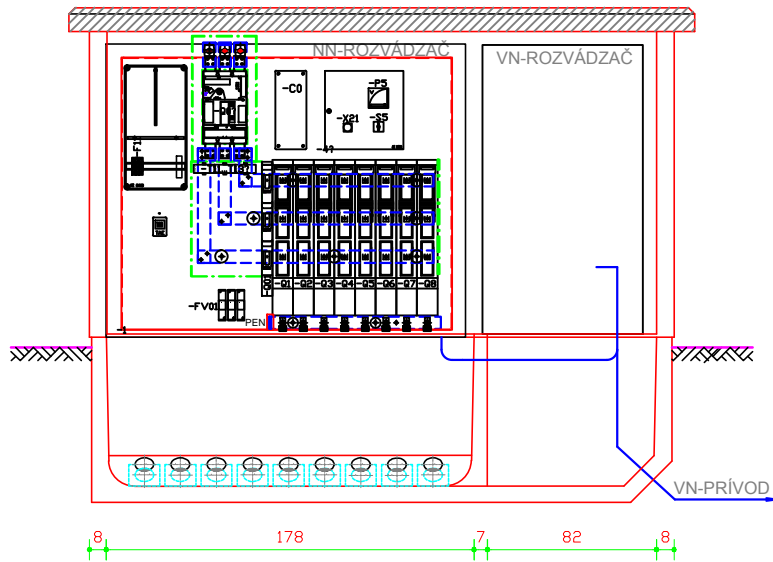

REZ "D-D"

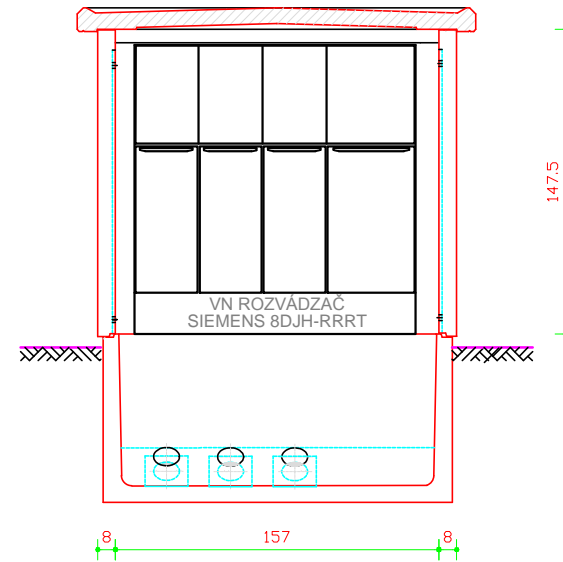

CAE - ecsad AERO  
Projekt: GRAEPER-EUROPE\_KATALOG

Zmena		Dátum	Meno	Norma	Urspr.:	Ers.f.:	Ers.d.:	TYP TRAFOSTANICE: Gräper-Europe -Trst."GKP-S1"		Mierka 1: 50	
								CISLO PROJEKTU:		CISLO VYKRESU:	
								Strana xx		Z xx	

**GRÄPER**

Betón- und Energietechnik  
Heinrich Gräper GmbH & Co. KG  
Am Buchsberg 11-12  
16909 Wittstock - Heiligenbrabe

REZY TRAFOSTANICOU  
GKP-S1