


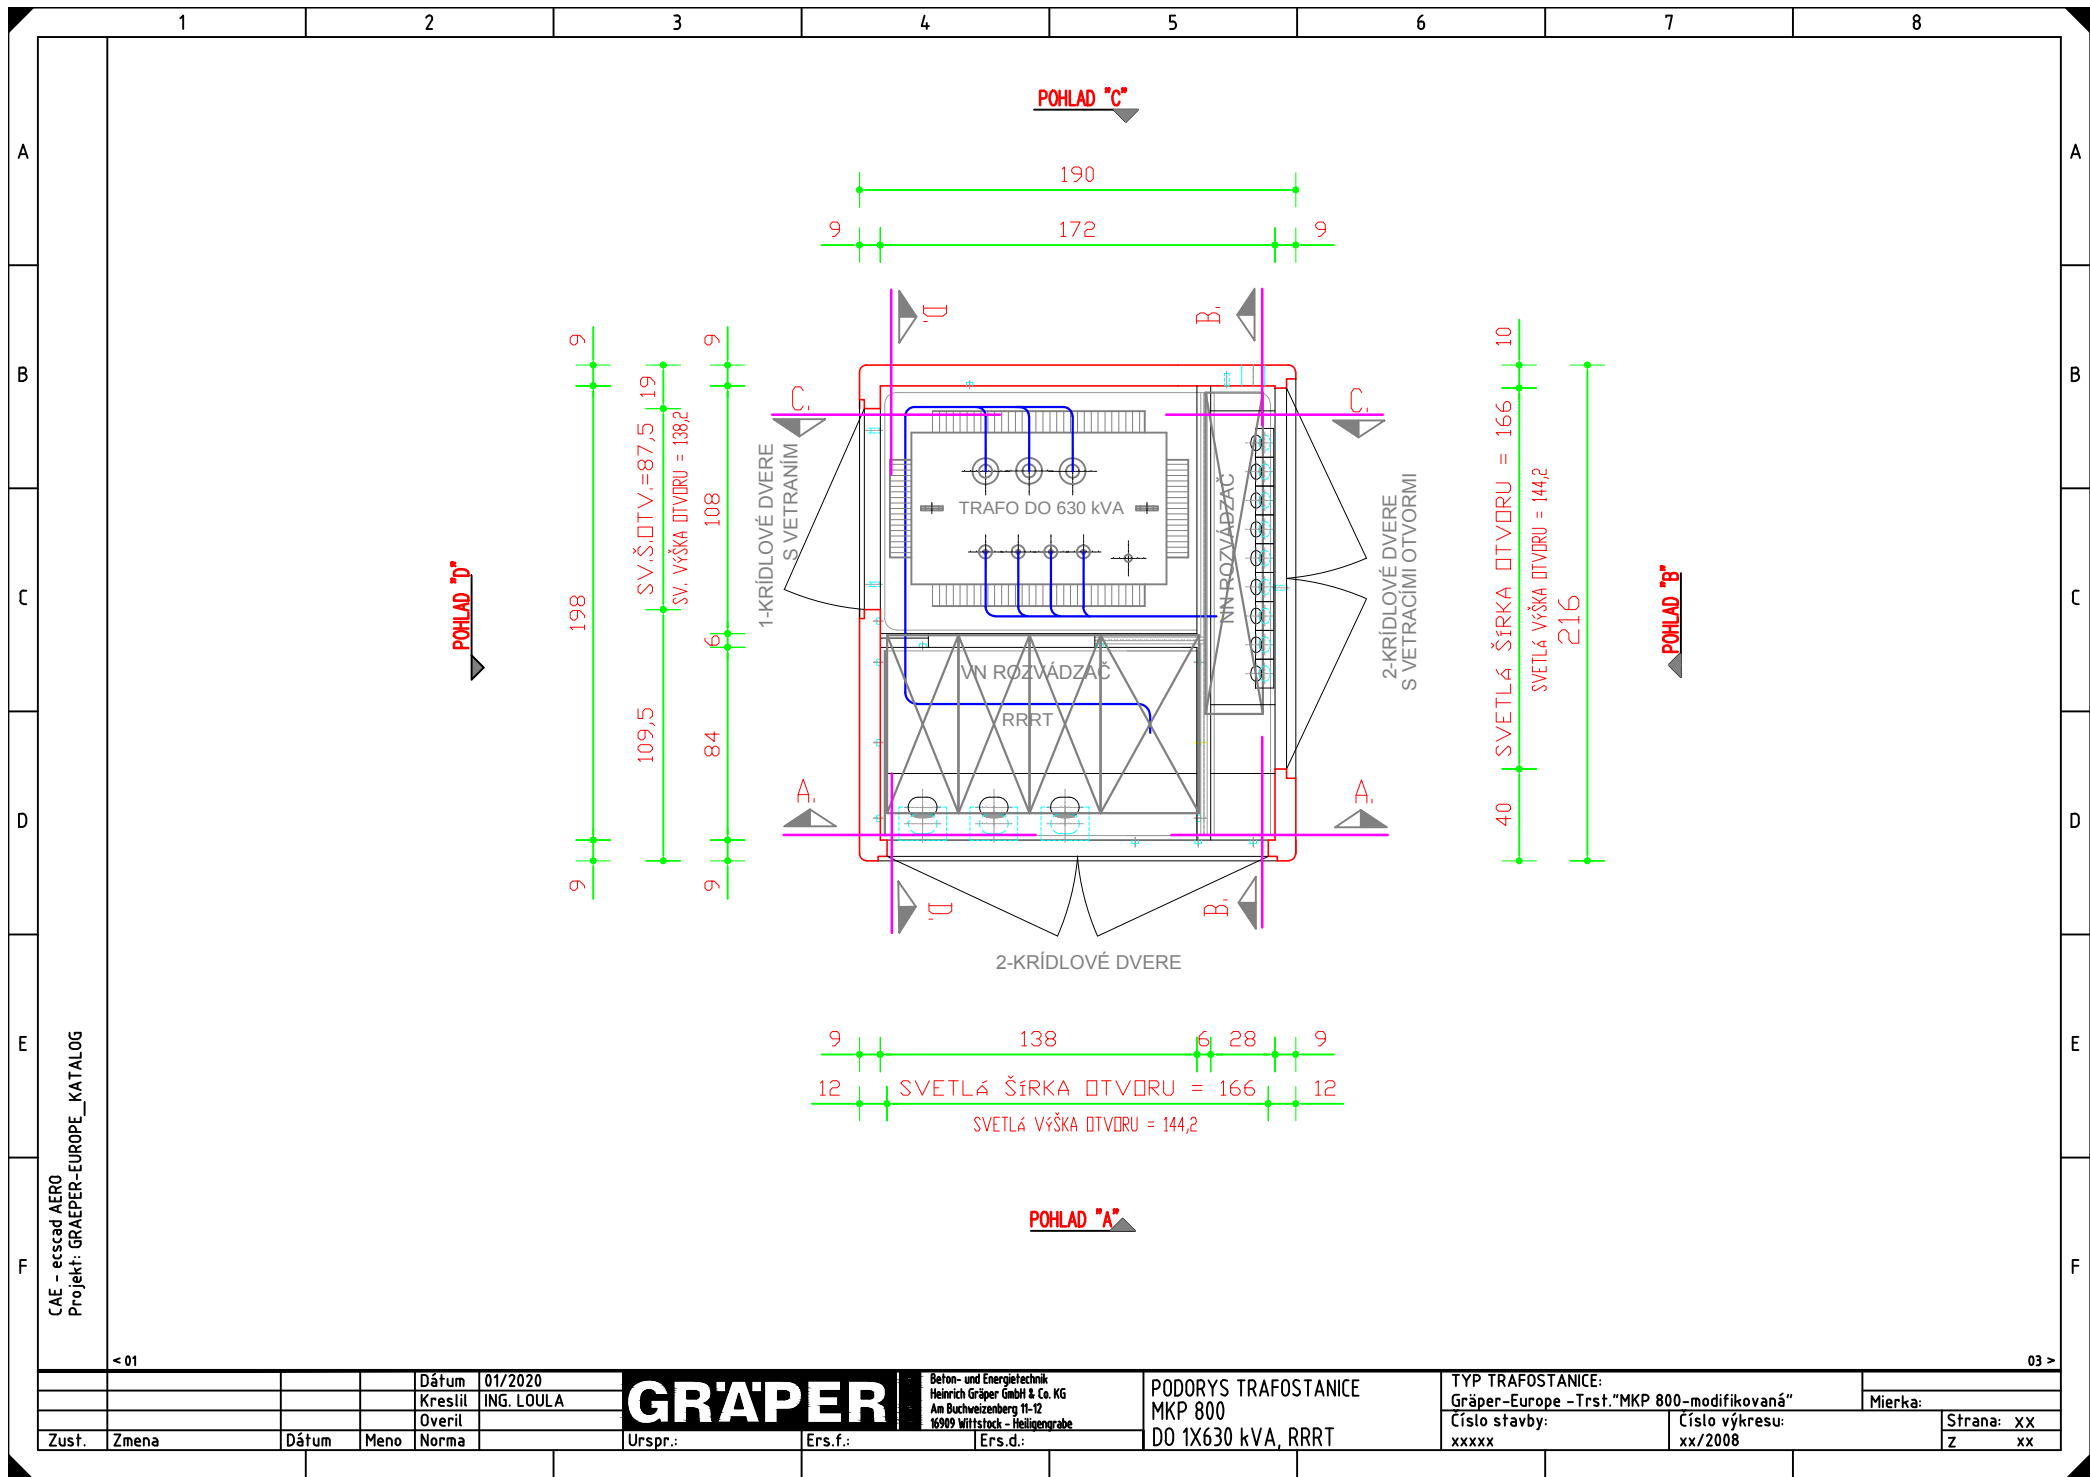

				Dátum	01/2020	GRÄPER		Betron- und Energietechnik Heinrich Gräper GmbH & Co. KG Am Buchsteinberg 11-12 16909 Wittstock - Rehlengrabe		PODORYS TRAFOSTANICE MKP 800 DO 1X630 kVA, RRRT		TYP TRAFOSTANICE: Gräper-Europe -Trst."MKP 800-modifikovaná"		Mierka:	
Zust.	Zmena	Dátum	Meno	Overil	ING. LOULA										
				Norma											
				Urspr.:		Ers.f.:		Ers.d.:		Císlo stavby:		Císlo výkresu:		Strana: xx	
										xxxxx		xx/2008		Z xx	