


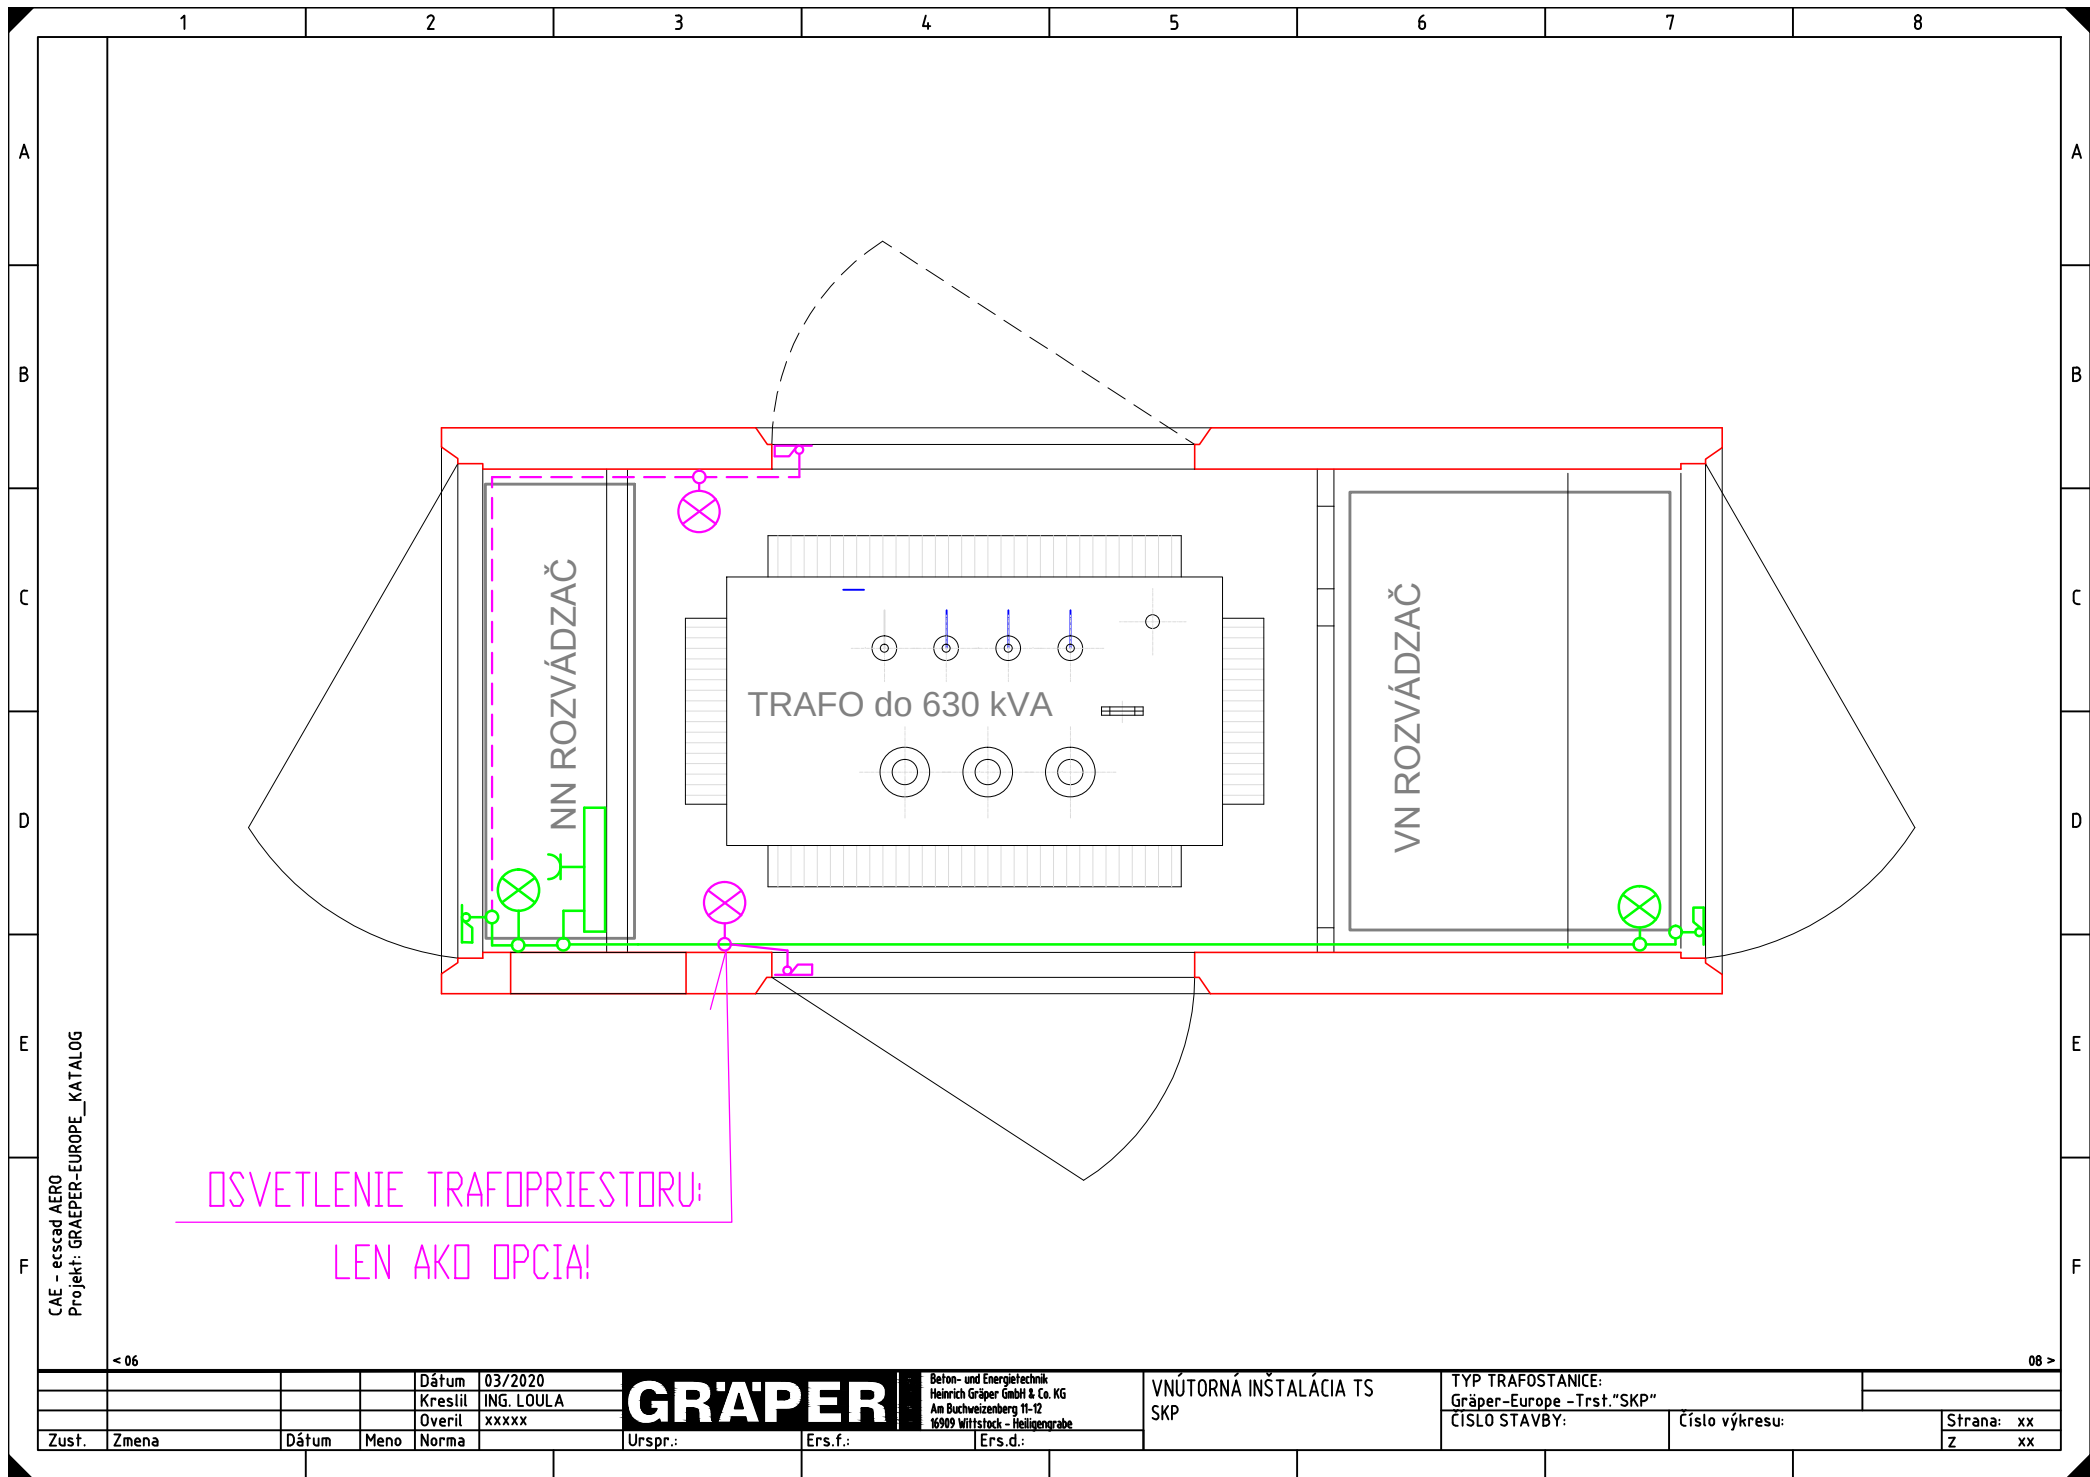

CAE - escad AERO
Projekt: GRAEPER-EUROPE_KATALOG

OSVETLENIE TRAFOPRIESTORU:
LEN AKO OPCIA!

< 06										08 >									
				Dátum		03/2020		GRÄPER		Betón- und Elektrotechnik Heinrich Gräper GmbH & Co. KG Am Buchweizenberg 11-12 16909 Wittstock - Heiligengrabe		VNÚTORNÁ INŠTALÁCIA TS SKP		TYP TRAFOSTANICE:					
				Kreslil		ING. LOULA								Gräper-Europe -Trst."SKP"					
				Overil		xxxxxx													
Zust.	Zmena	Dátum	Meno	Norma	Urspr.:	Ers.f.:	Ers.d.:					ČÍSLO STAVBY:		Číslo výkresu:		Strana: xx			
												Z		xx		xx			