

1

2

3

4

5

6

7

8

A

B

C

D

E

F

A

B


C

D


E

F


### REZ "A-A"

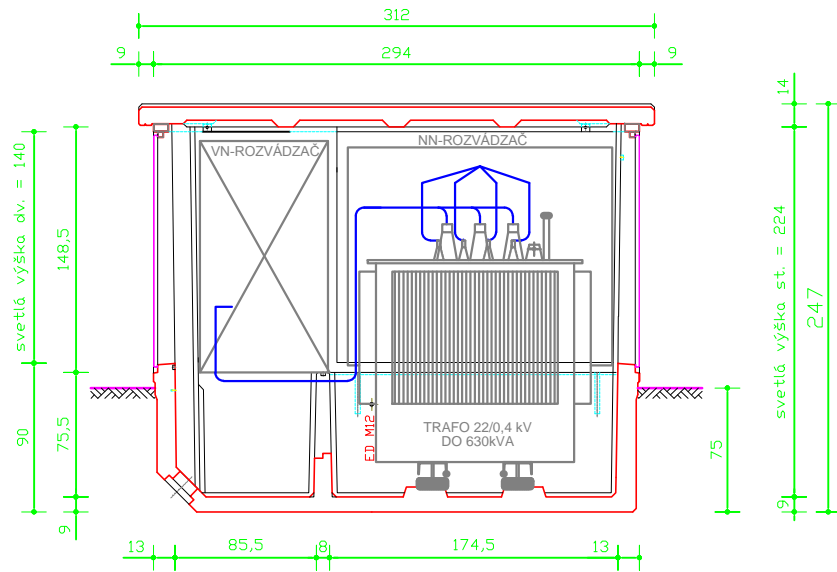


### REZ "B-B"

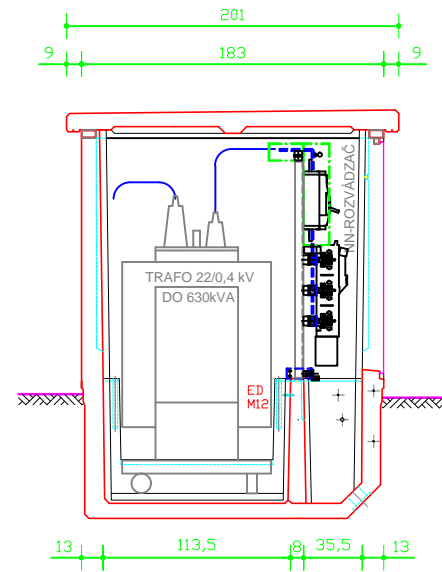

### REZ "C-C"

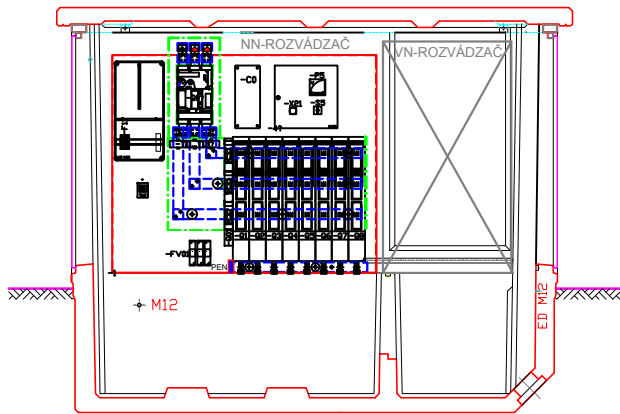

### REZ "D-D"

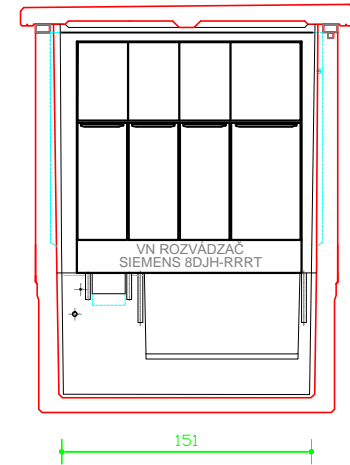

CAE - escad AERO  
Projekt: GRAEPER-EUROPE\_KATALOG

Dátum 03/2020  
Kreslil ING. LOULA  
Overil

# GRÄPER

Beton- und Energietechnik  
Heinrich Gräper GmbH & Co. KG  
Am Buchweizenberg 11-12  
16909 Wittstock - Heligengrabe

REZY TRAFOSTANICOU  
GKP-S1M

TYP TRAFOSTANICE:  
Gräper-Europe -Trst."GKP-S1M"  
CISLO PROJEKTU: CISLO VYKRESU:

Mierka 1: 50

Strana xx  
Z xx