


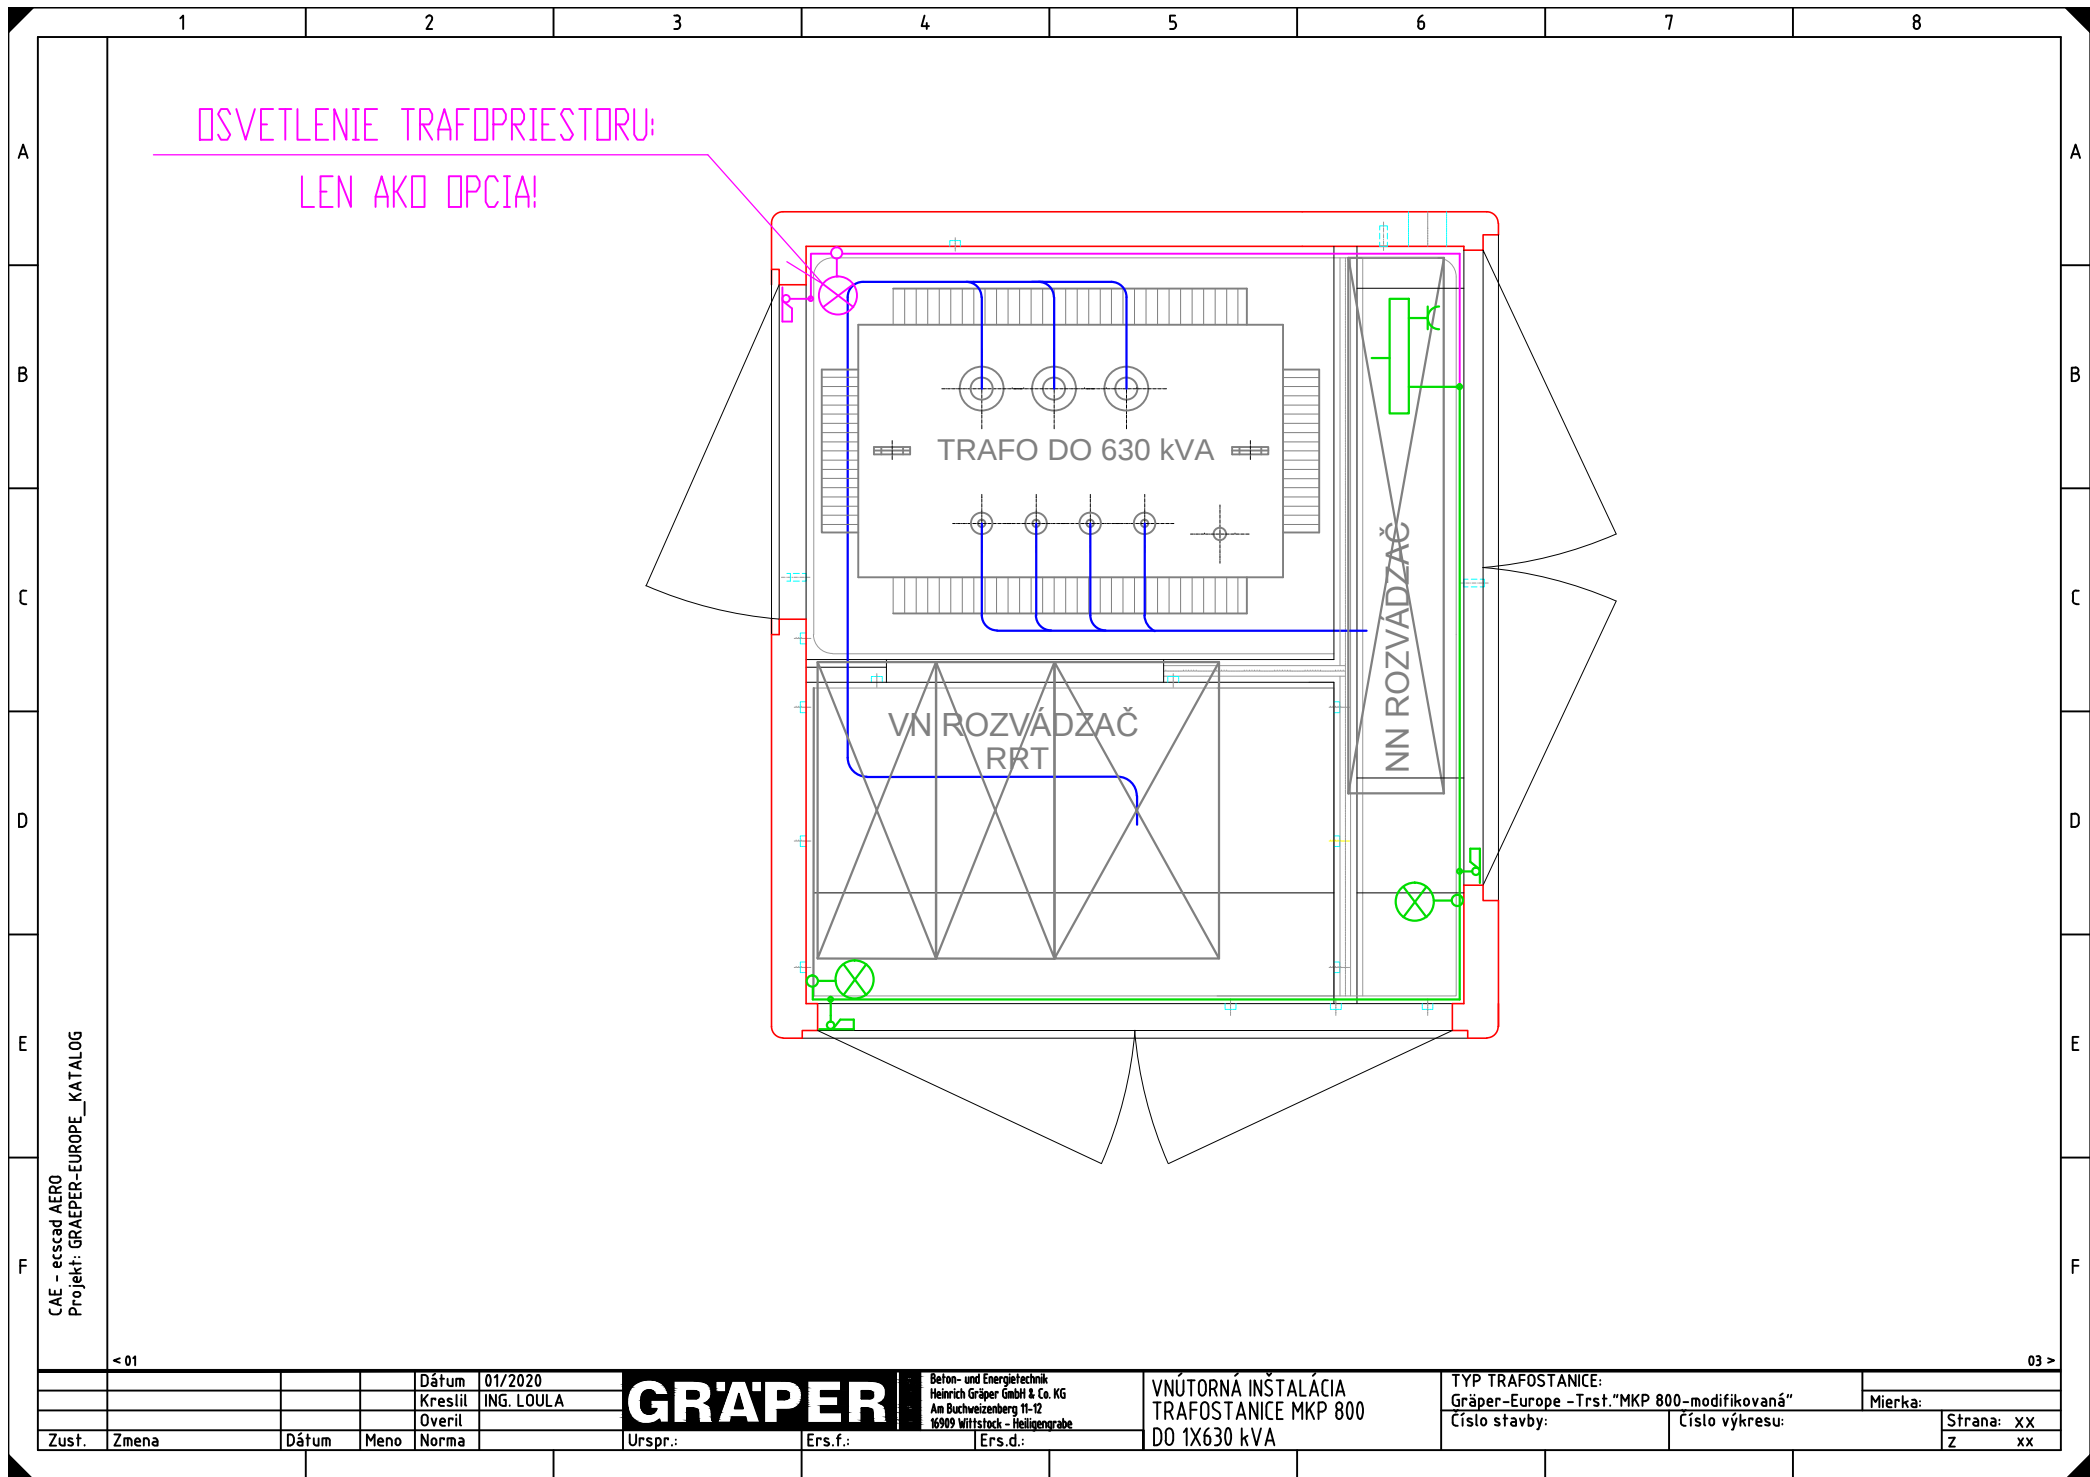

|       |       |       |      |         |            |         |   |                                                             |                                             |                |            |  |
|-------|-------|-------|------|---------|------------|---------|---|-------------------------------------------------------------|---------------------------------------------|----------------|------------|--|
|       |       |       |      | Dátum   | 01/2020    | GRÄPER  | Bet- und Elektrotechnik<br>Heinrich Gräper GmbH & Co. KG<br>Am Buchenweg 11-12<br>16909 Wittstock - Heiligengrube | VNÚTORNÁ INŠTALÁCIA<br>TRAFOSTANICE MKP 800<br>DO 1X630 kVA | TYP TRAFOSTANICE:                           |                |            |  |
|       |       |       |      | Kreslil | ING. LOULA |         |   |                                                             | Gräper-Europe -Trst. "MKP 800-modifikovaná" |                | Mierka:    |  |
|       |       |       |      | Overil  |            |         |   |                                                             |                                             |                |            |  |
| Zust. | Zmena | Dátum | Meno | Norma   |            | Urspr.: | Ers.f.:   | Ers.d.:                                                     | Číslo stavby:                               | Číslo výkresu: | Strana: xx |  |
|       |       |       |      |         |            |         |   |                                                             |                                             |                | Z xx       |  |